


**MULTI-SECTION LOUVERS
CONTINUOUS BLADE APPEARANCE**

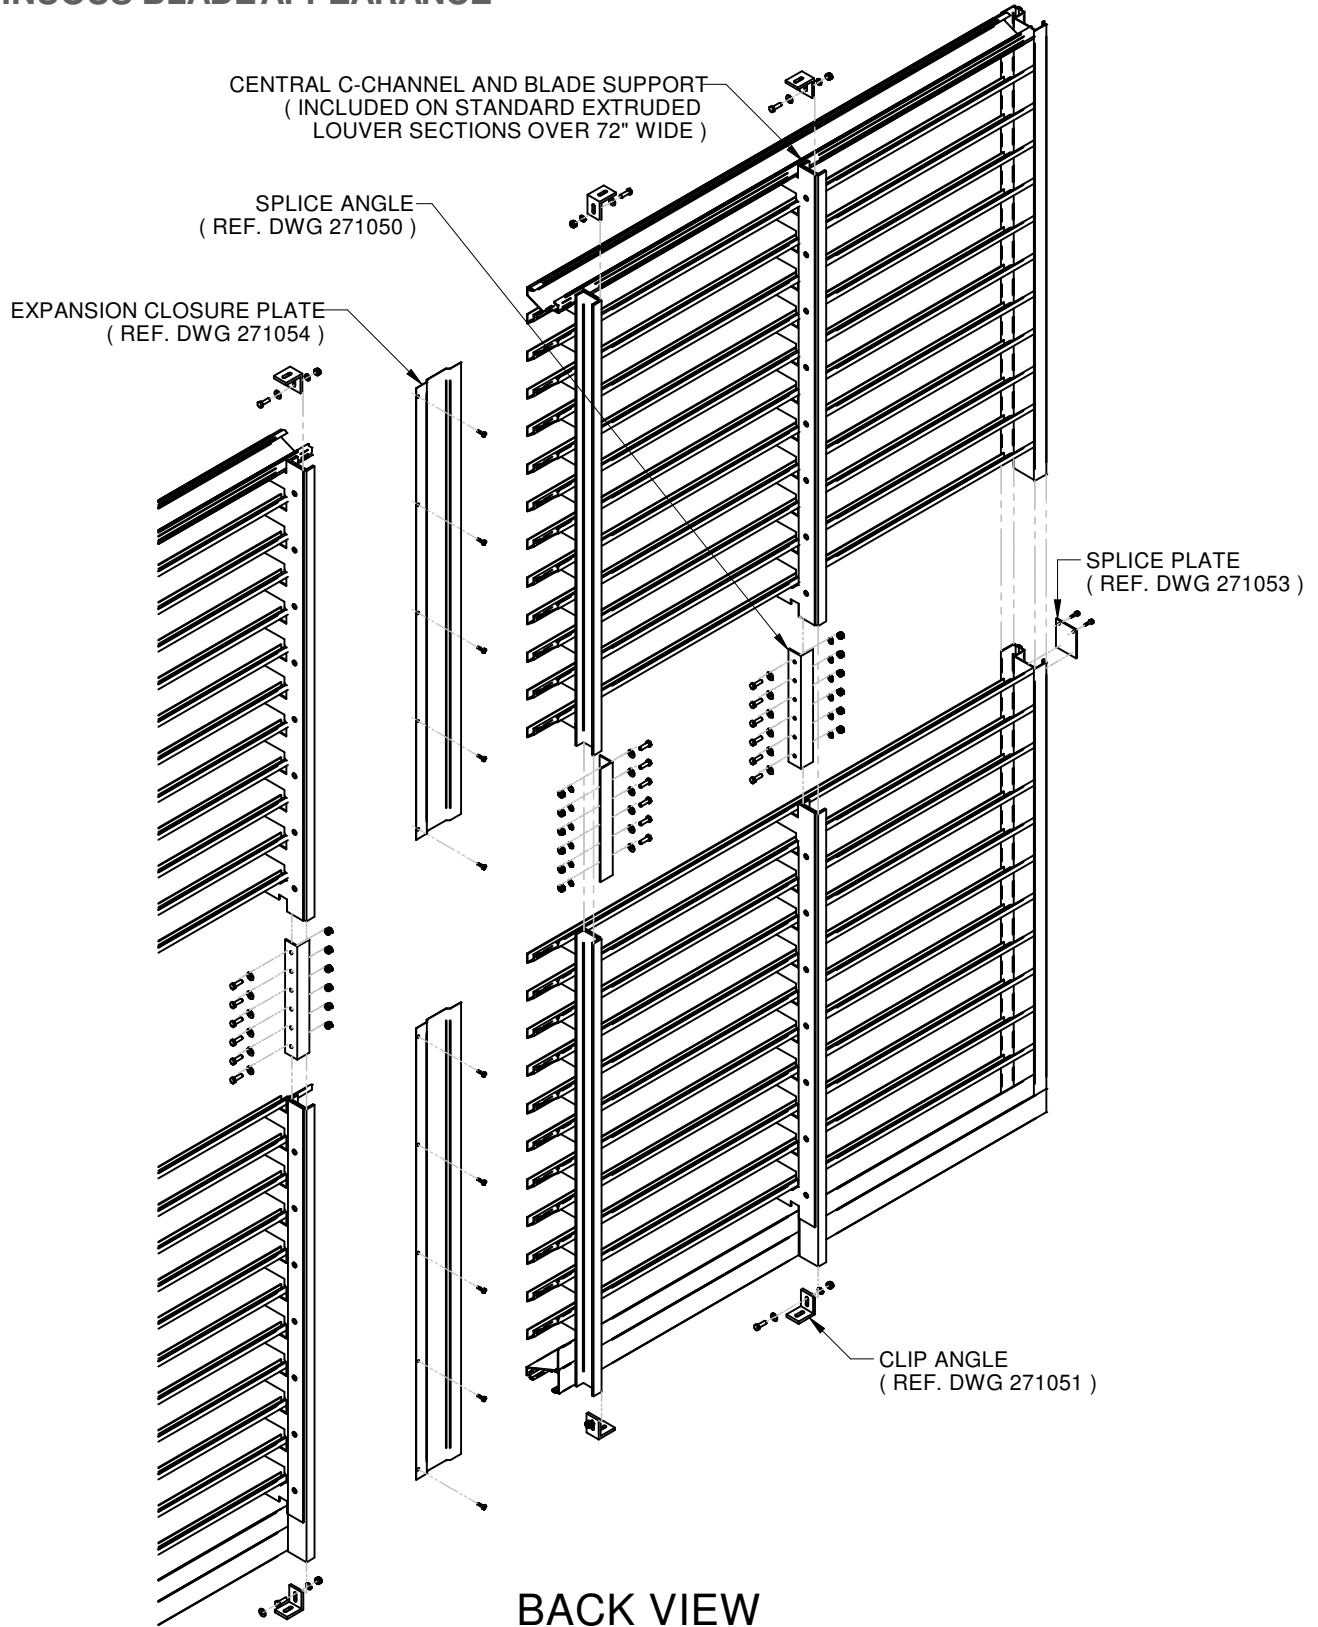

BACK VIEW

NOTES:

1. SUPPORT STRUCTURE AND INSTALLATION REQUIREMENTS SHOULD BE REVIEWED BY OTHERS BASED ON SITE CONDITIONS AND LOCAL BUILDING CODES.
2. ALL LOUVER SECTIONS ARE RECOMMENDED TO BE SEALED WITH PREFERRED METHODS BY OTHERS.

TITLE		MULTI-SECTION LOUVERS ASSEMBLY INSTR. (CONTINUOUS BLADE APPEARANCE)	
DRAWING NUMBER	271413	SHEET	1 OF 1
© COPYRIGHT PRICE INDUSTRIES 2019			