

GENERAL CONSTRUCTION - FLUSH CHANNEL PLENUM

PROJECT CHECKLIST

TAG: \_\_\_\_\_

QUANTITY: \_\_\_\_\_

STYLE:

- ☐ FLUSH CHANNEL
- ☐ RECESSED CHANNEL

UNIT OF MEASURE:

- ☐ INCHES
- ☐ MILLIMETERS

LENGTH:

☐ \_\_\_\_\_

CONFIGURATION:

- ☐ HORIZONTAL FLOW
- ☐ OPPOSED HORIZONTAL FLOW
- ☐ VERTICAL FLOW

DISCHARGE ORIENTATION:

- ☐ AWAY FROM INLET
- ☐ TOWARDS INLET

INLET SIZE:

- ☐ 8-INCH NOMINAL (200MM) ROUND

INSULATION:


- ☐ NO INSULATION
- ☐ 0.5 IN FIBER FREE (INTERNAL)

INSULATION RATING:


- ☐ UL - 25/50
- ☐ EUROCLASS - B S3 D0

FINISHES:


- ☐ BLACK - B17

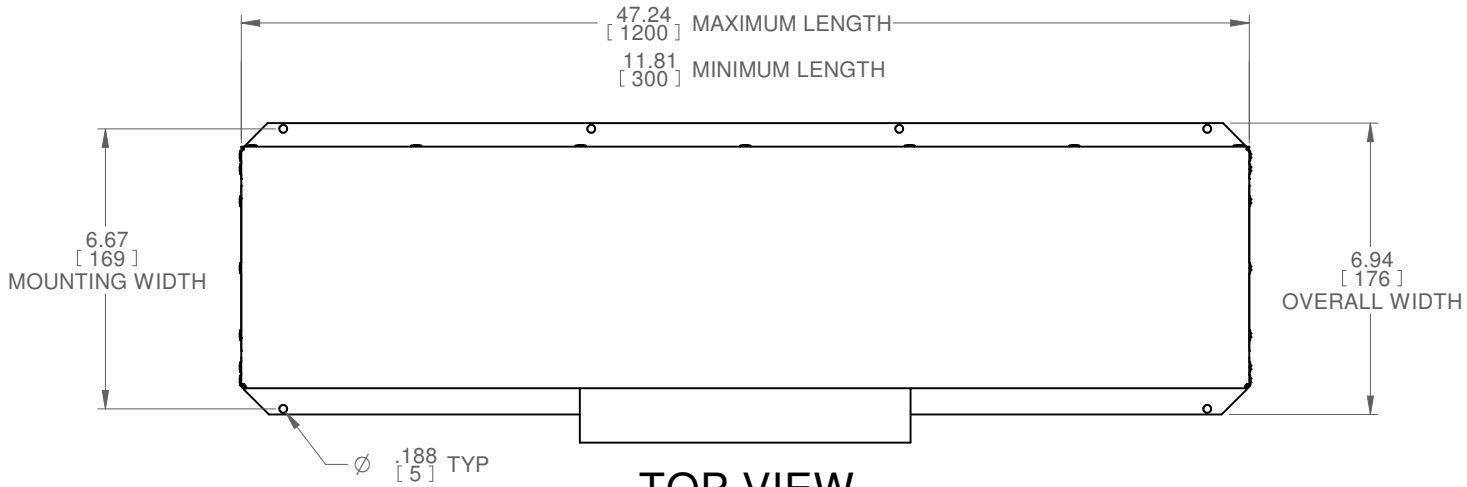


TOP VIEW

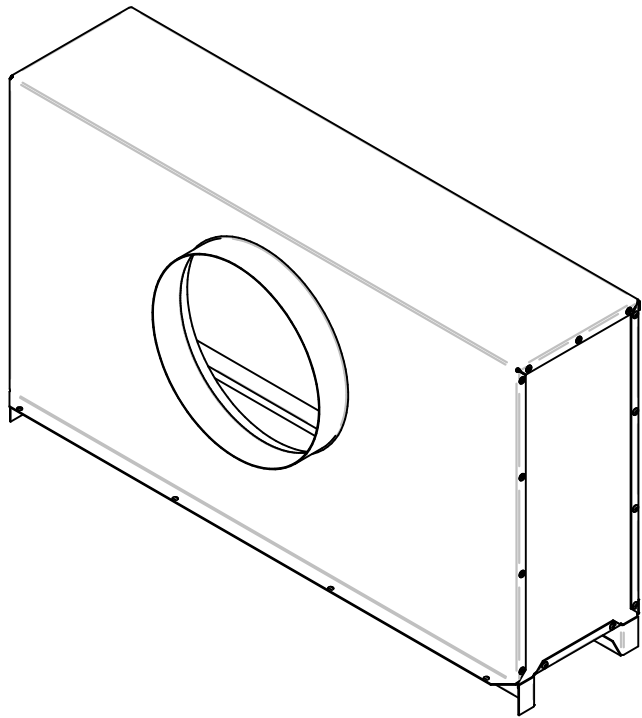

ISOMETRIC VIEW

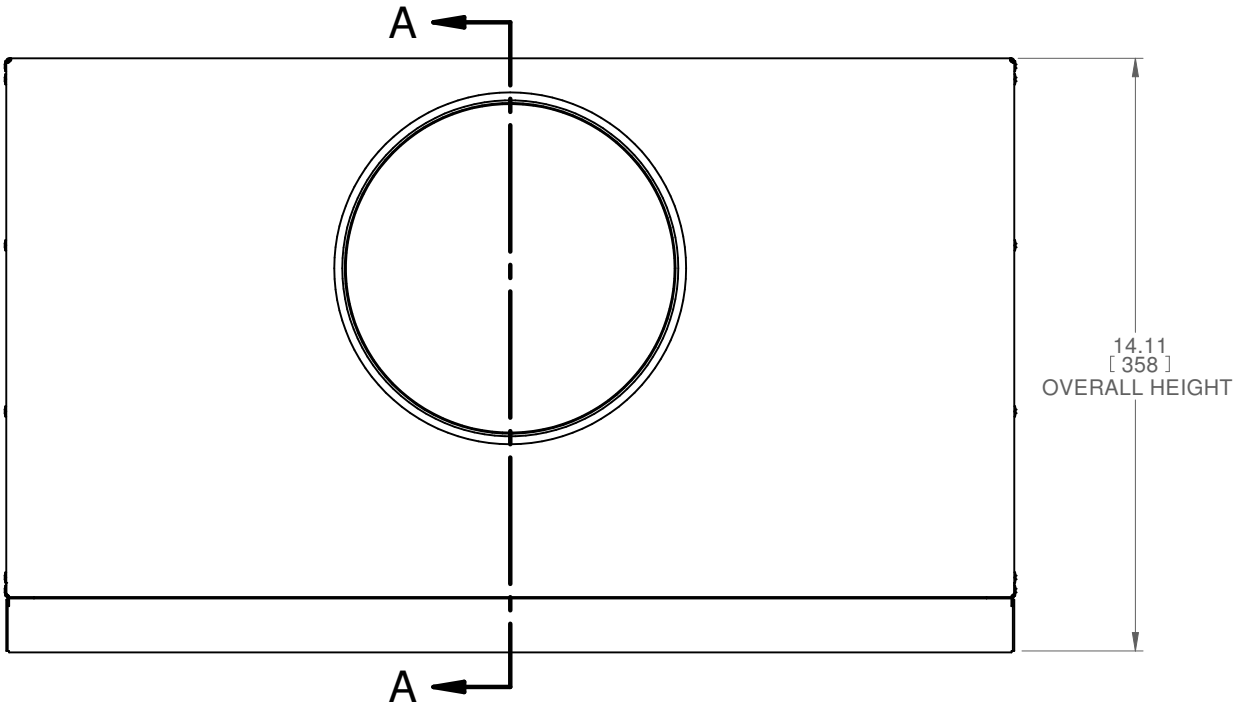

FRONT VIEW

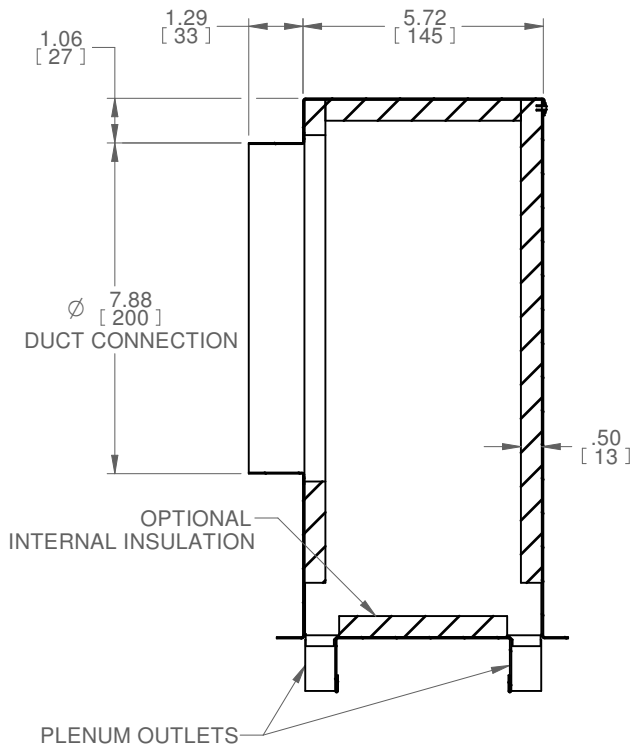

SECTION A-A



CONSTRUCTION:

- PLENUM
  - o COATED STEEL SHEET
  - o ALTERNATIVE: ALUMINUM SHEET

FINISH:

- ALL HARDWARE: MILL FINISH UNLESS OTHERWISE SPECIFIED

ASSEMBLY AND INSTALLATION

- ALL COMPONENTS SHOWN ARE FACTORY ASSEMBLED BY PARC UNLESS OTHERWISE NOTED
- ALL INSTALLATION BY OTHERS AND METHODS SHOWN ARE NOTIONAL
- (ASSY BY OTHERS): PROVIDED BY PARC, FIELD ASSEMBLED BY OTHERS
- (BY OTHERS): PROVIDED AND FIELD ASSEMBLED BY OTHERS

NOTES:

- DIMENSIONS SHOWN IN PARENTHESES ARE FOR REFERENCE ONLY (X.XX)
- METRIC DIMENSIONS SHOWN IN BRACKETS [X.XX]
- PRODUCT FINISH MAY VARY IN TONE, GLOSS AND TEXTURE; VARIATIONS ARE WITHIN PARC QUALITY STANDARDS
- TBC: DETAILS TO BE CONFIRMED

B	2021-06-11	NPT	KVR
A	2020-07-20	NPT	MLH
REV	DATE	DRAWN BY	CHECKED BY

	ALL DIMENSIONS IN INCHES UNLESS OTHERWISE SPECIFIED
--	-----------------------------------------------------


TOLERANCES UNLESS OTHERWISE SPECIFIED			
LINEAR	X.X ± .06	X.XX ± .03	X.XXX ± .01 INCHES
ANGULAR	X ± 1	X.X ± .5	X.XX ± .25 DEGREES

PROJECT


DRAWING TITLE  
**NODE CHANNEL PLENUM**

SUBMITTAL NUMBER	272380	SHEET 1 OF 4	SIZE B
© COPYRIGHT PRICE INDUSTRIES 2021			


GENERAL CONSTRUCTION - RECESSED CHANNEL PLENUM

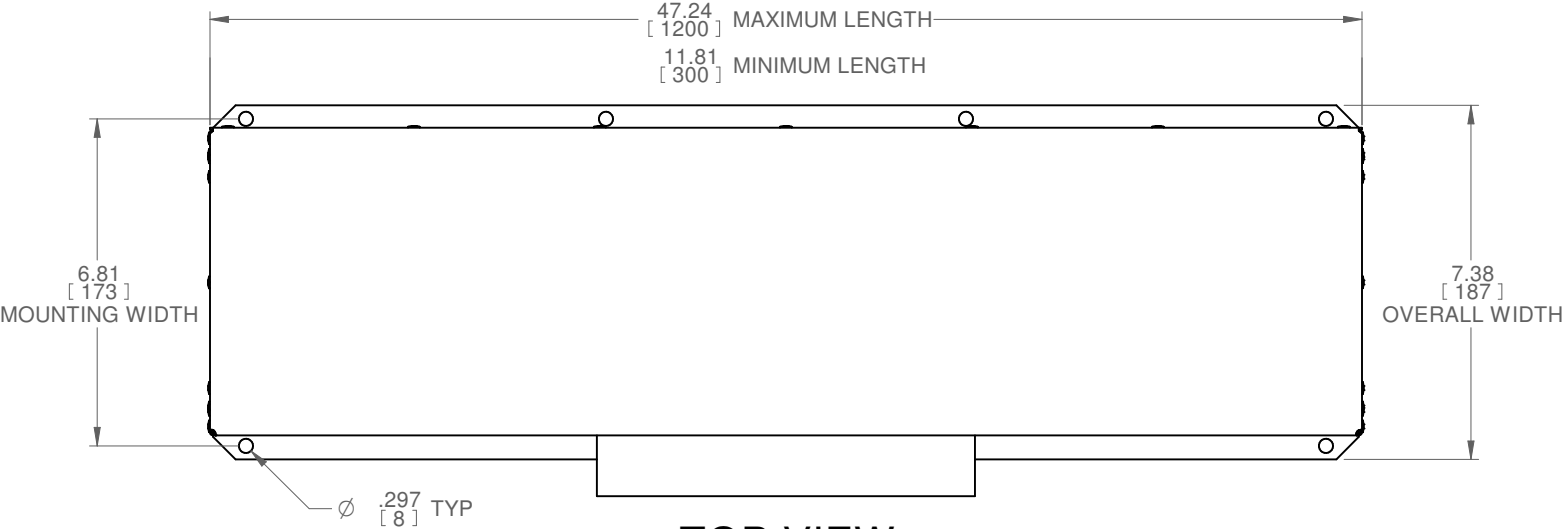


TOP VIEW

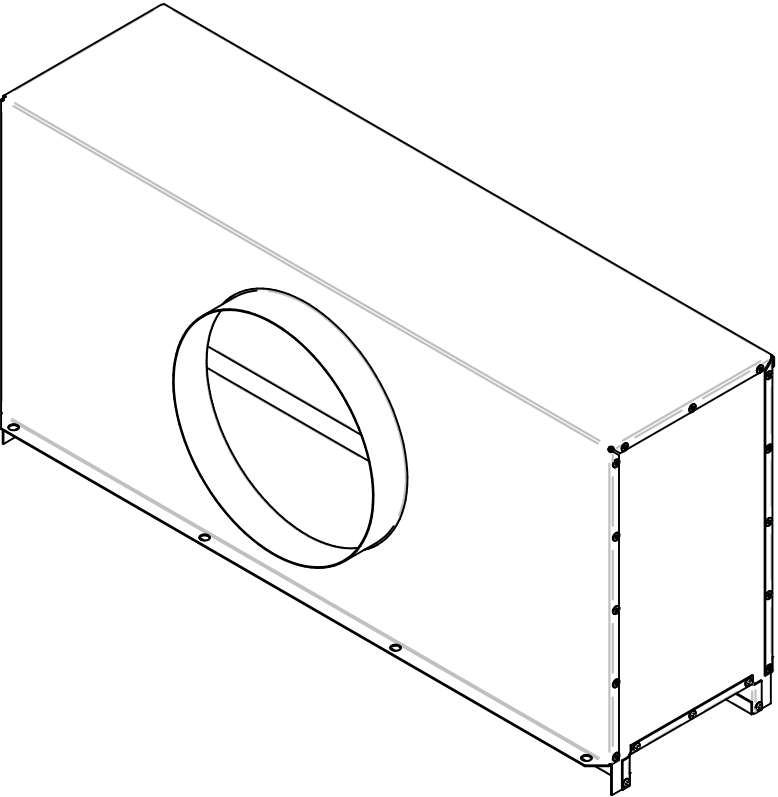

ISOMETRIC VIEW

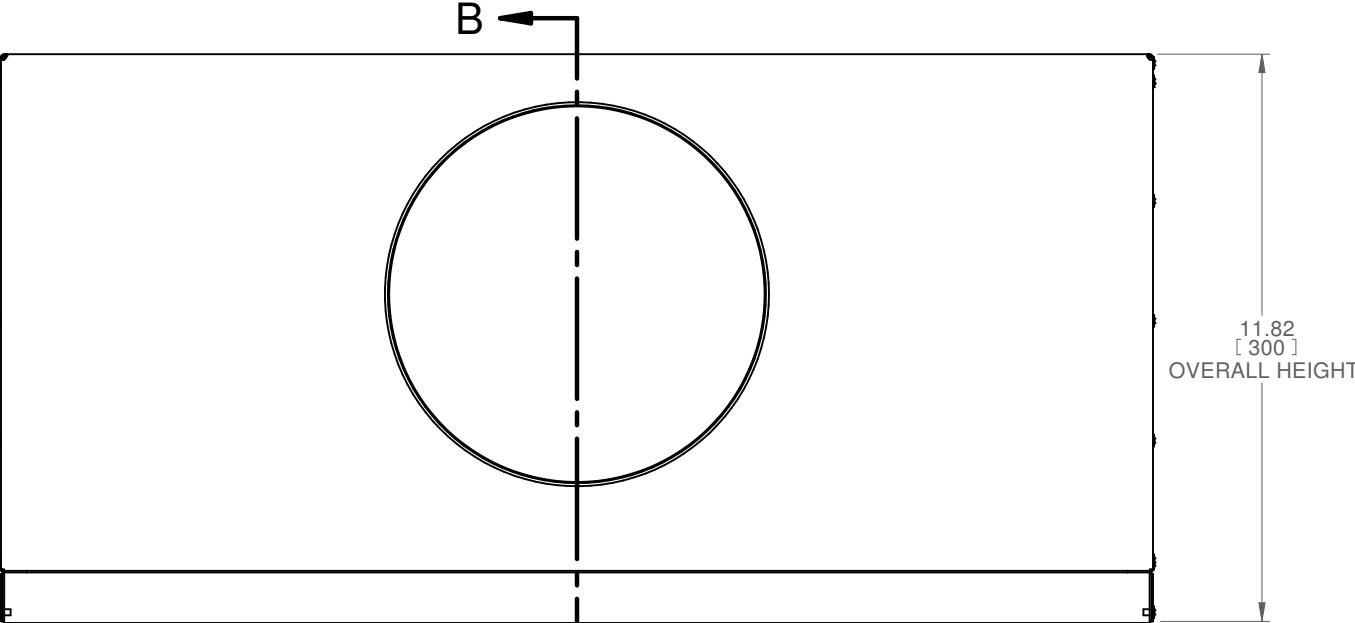

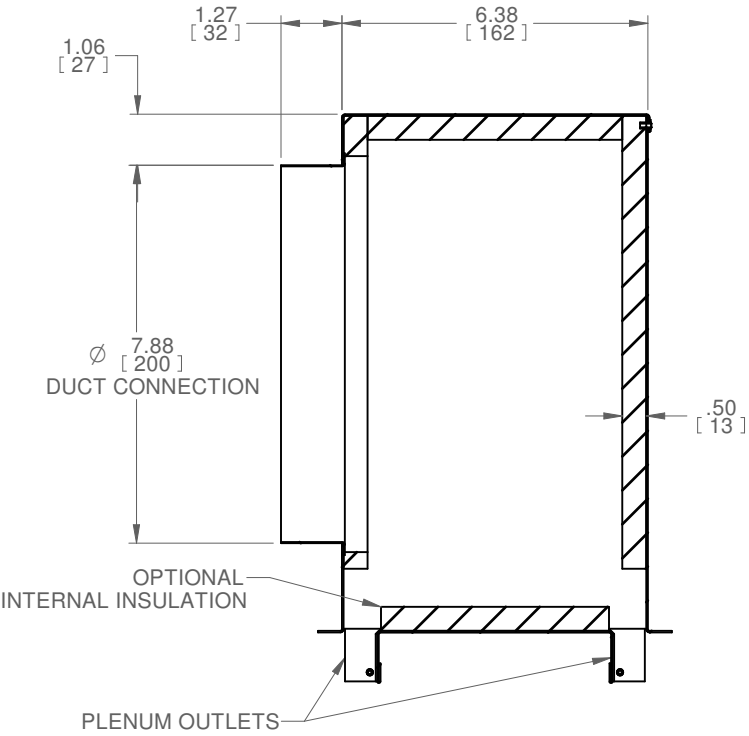

FRONT VIEW







SECTION B-B

- CONSTRUCTION:**
- PLENUM
    - o COATED STEEL SHEET
    - o ALTERNATIVE: ALUMINUM SHEET
- FINISH:**
- ALL HARDWARE: MILL FINISH UNLESS OTHERWISE SPECIFIED
- ASSEMBLY AND INSTALLATION**
- ALL COMPONENTS SHOWN ARE FACTORY ASSEMBLED BY PARC UNLESS OTHERWISE NOTED
  - ALL INSTALLATION BY OTHERS AND METHODS SHOWN ARE NOTIONAL
  - (ASSY BY OTHERS): PROVIDED BY PARC, FIELD ASSEMBLED BY OTHERS
  - (BY OTHERS): PROVIDED AND FIELD ASSEMBLED BY OTHERS
- NOTES:**
- DIMENSIONS SHOWN IN PARENTHESES ARE FOR REFERENCE ONLY (X.XX)
  - METRIC DIMENSIONS SHOWN IN BRACKETS [X.XX]
  - PRODUCT FINISH MAY VARY IN TONE, GLOSS AND TEXTURE; VARIATIONS ARE WITHIN PARC QUALITY STANDARDS
  - TBC: DETAILS TO BE CONFIRMED

B	2021-06-11	NPT	KVR
A	2020-07-20	NPT	MLH
REV	DATE	DRAWN BY	CHECKED BY
	ALL DIMENSIONS IN INCHES UNLESS OTHERWISE SPECIFIED		
			
TOLERANCES UNLESS OTHERWISE SPECIFIED			
LINEAR	X.X ± .06	X.XX ± .03	X.XXX ± .01 INCHES
ANGULAR	X ± 1	X.X ± .5	X.XX ± .25 DEGREES
PROJECT			
DRAWING TITLE			
NODE CHANNEL PLENUM			
SUBMITTAL NUMBER		272380	SHEET 2 OF 4
© COPYRIGHT PRICE INDUSTRIES 2021			SIZE B

CHANNEL INTEGRATION - FLUSH CHANNEL WITH DIFFUSER

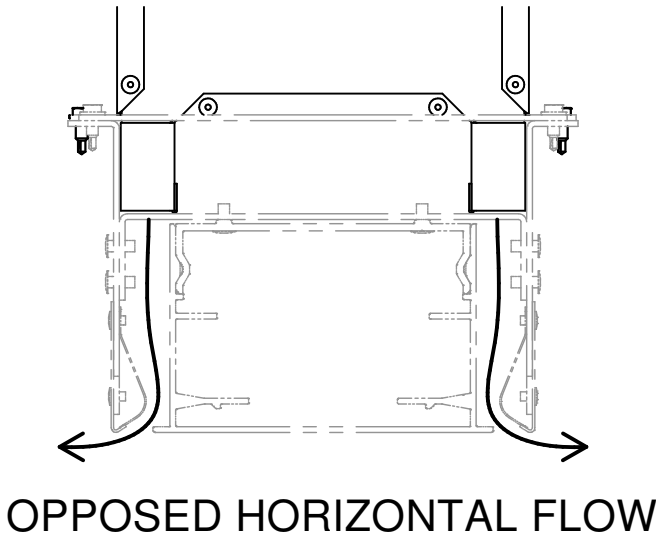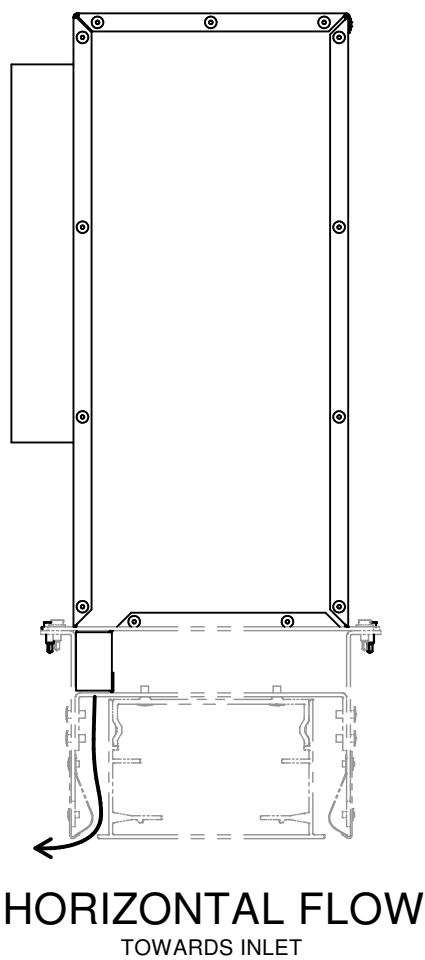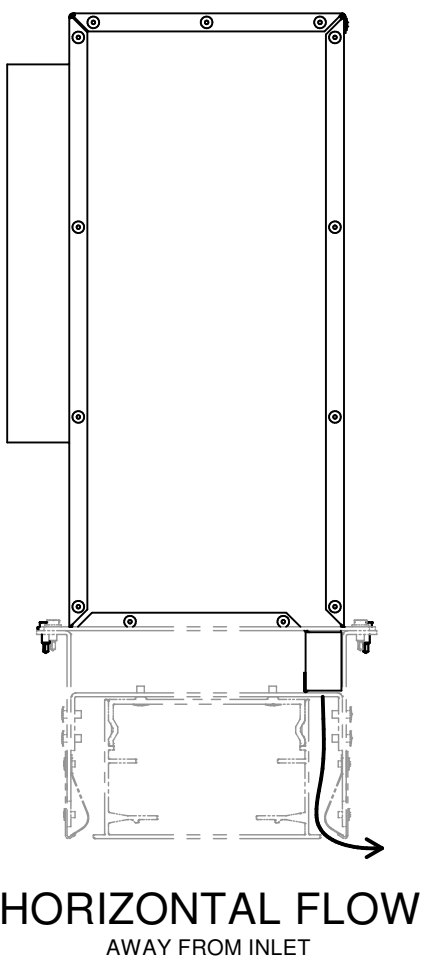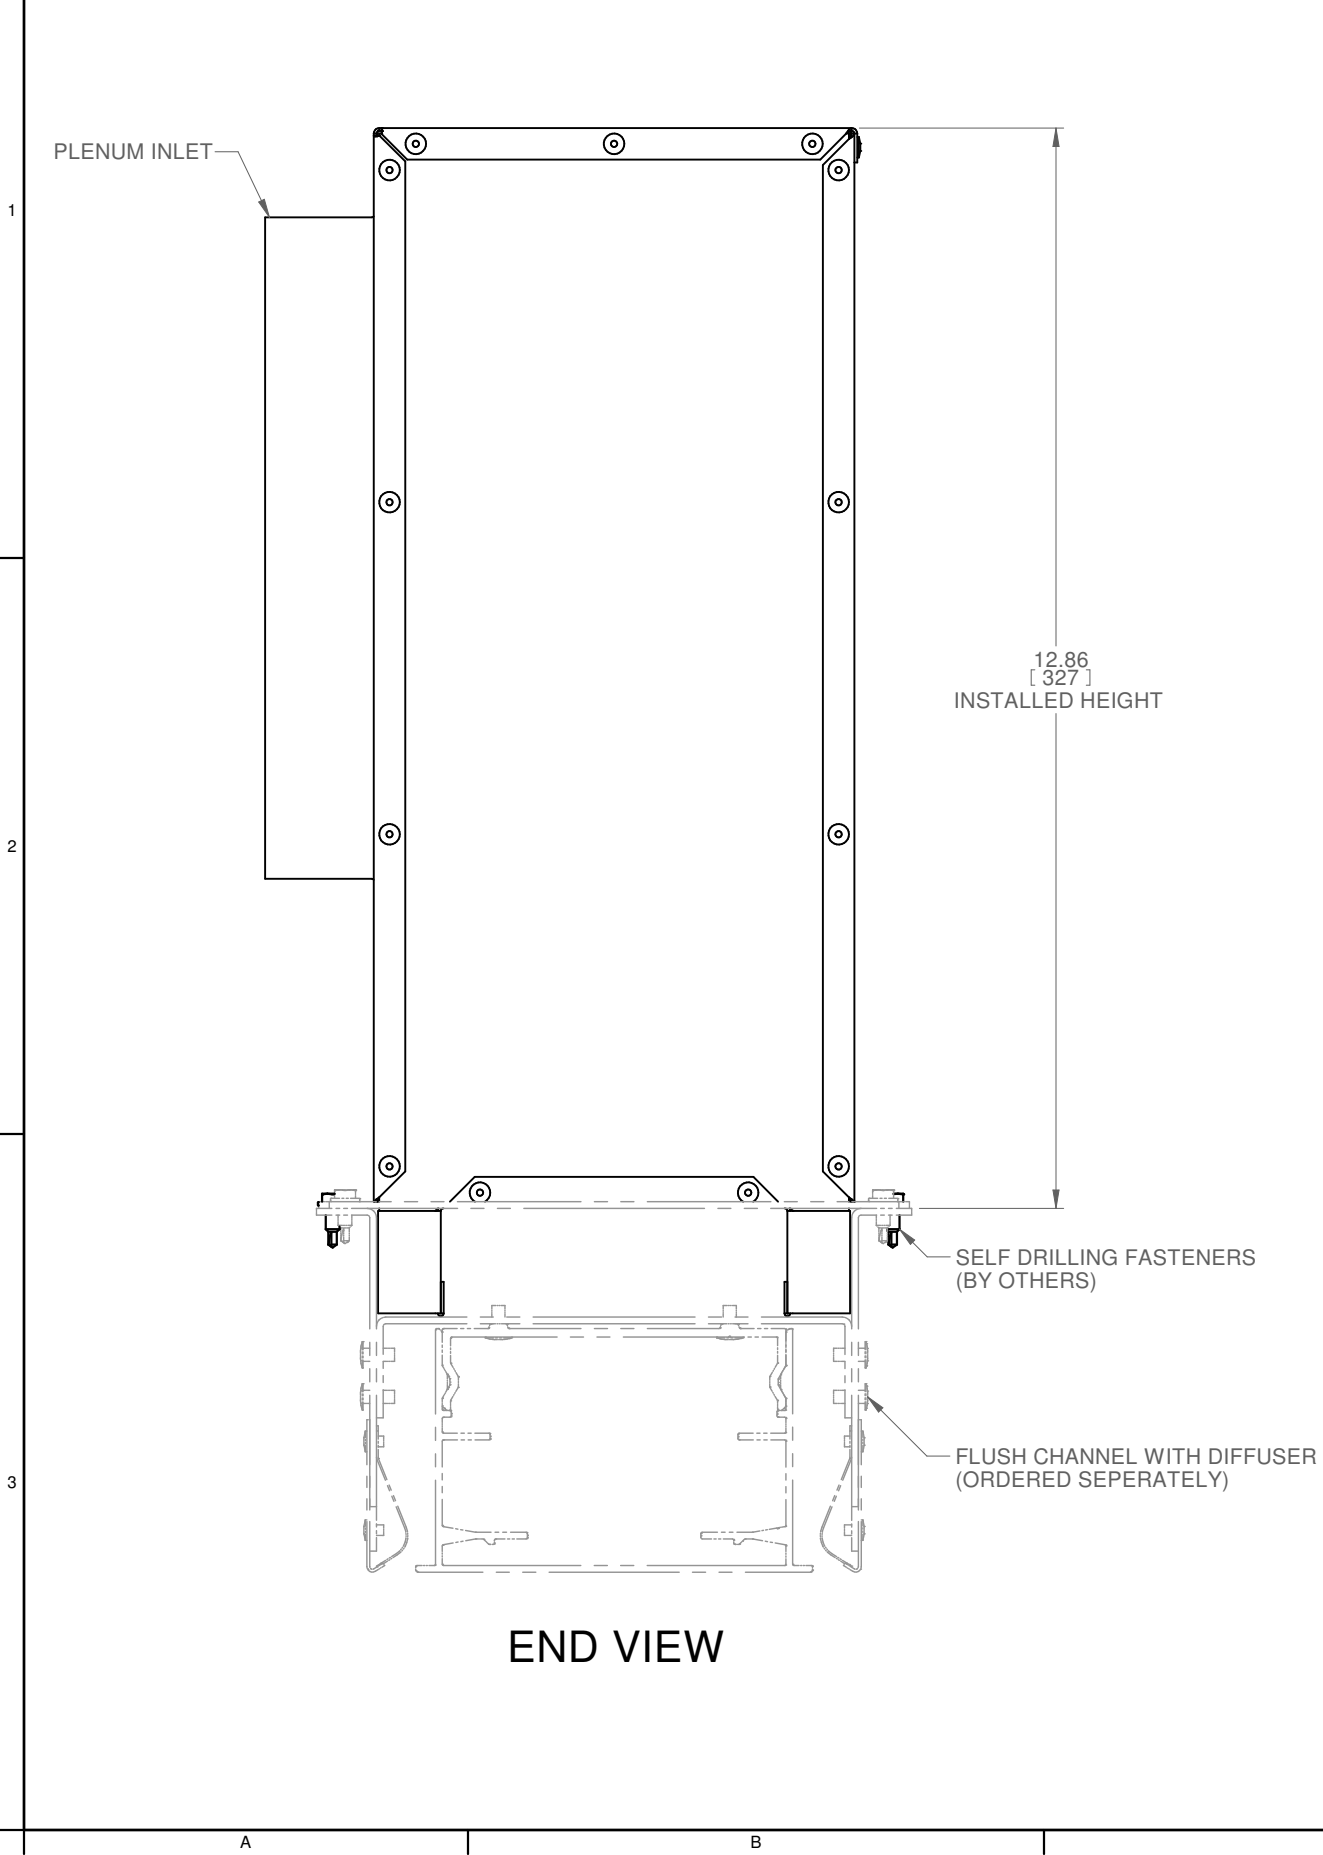

PARC

A Price Company

PARC-CEILINGS.COM

**CONSTRUCTION:**

- PLENUM
  - o COATED STEEL SHEET
  - o ALTERNATIVE: ALUMINUM SHEET

**FINISH:**

- ALL HARDWARE: MILL FINISH UNLESS OTHERWISE SPECIFIED

**ASSEMBLY AND INSTALLATION**


- ALL COMPONENTS SHOWN ARE FACTORY ASSEMBLED BY PARC UNLESS OTHERWISE NOTED
- ALL INSTALLATION BY OTHERS AND METHODS SHOWN ARE NOTIONAL
- (ASSY BY OTHERS): PROVIDED BY PARC, FIELD ASSEMBLED BY OTHERS
- (BY OTHERS): PROVIDED AND FIELD ASSEMBLED BY OTHERS

**NOTES:**


- DIMENSIONS SHOWN IN PARENTHESES ARE FOR REFERENCE ONLY (X.XX)
- METRIC DIMENSIONS SHOWN IN BRACKETS [X.XX]
- PRODUCT FINISH MAY VARY IN TONE, GLOSS AND TEXTURE; VARIATIONS ARE WITHIN PARC QUALITY STANDARDS
- TBC: DETAILS TO BE CONFIRMED

B	2021-06-11	NPT	KVR
A	2020-07-20	NPT	MLH
REV	DATE	DRAWN BY	CHECKED BY
	ALL DIMENSIONS IN INCHES UNLESS OTHERWISE SPECIFIED		
TOLERANCES UNLESS OTHERWISE SPECIFIED			
LINEAR	X.X ± .06	X.XX ± .03	X.XXX ± .01 INCHES
ANGULAR	X ± 1	X.X ± .5	X.XX ± .25 DEGREES
PROJECT			
DRAWING TITLE			
NODE CHANNEL PLENUM			
SUBMITTAL NUMBER	272380	SHEET 3 OF 4	SIZE B
© COPYRIGHT PRICE INDUSTRIES 2021			


CHANNEL INTEGRATION - RECESSED CHANNEL

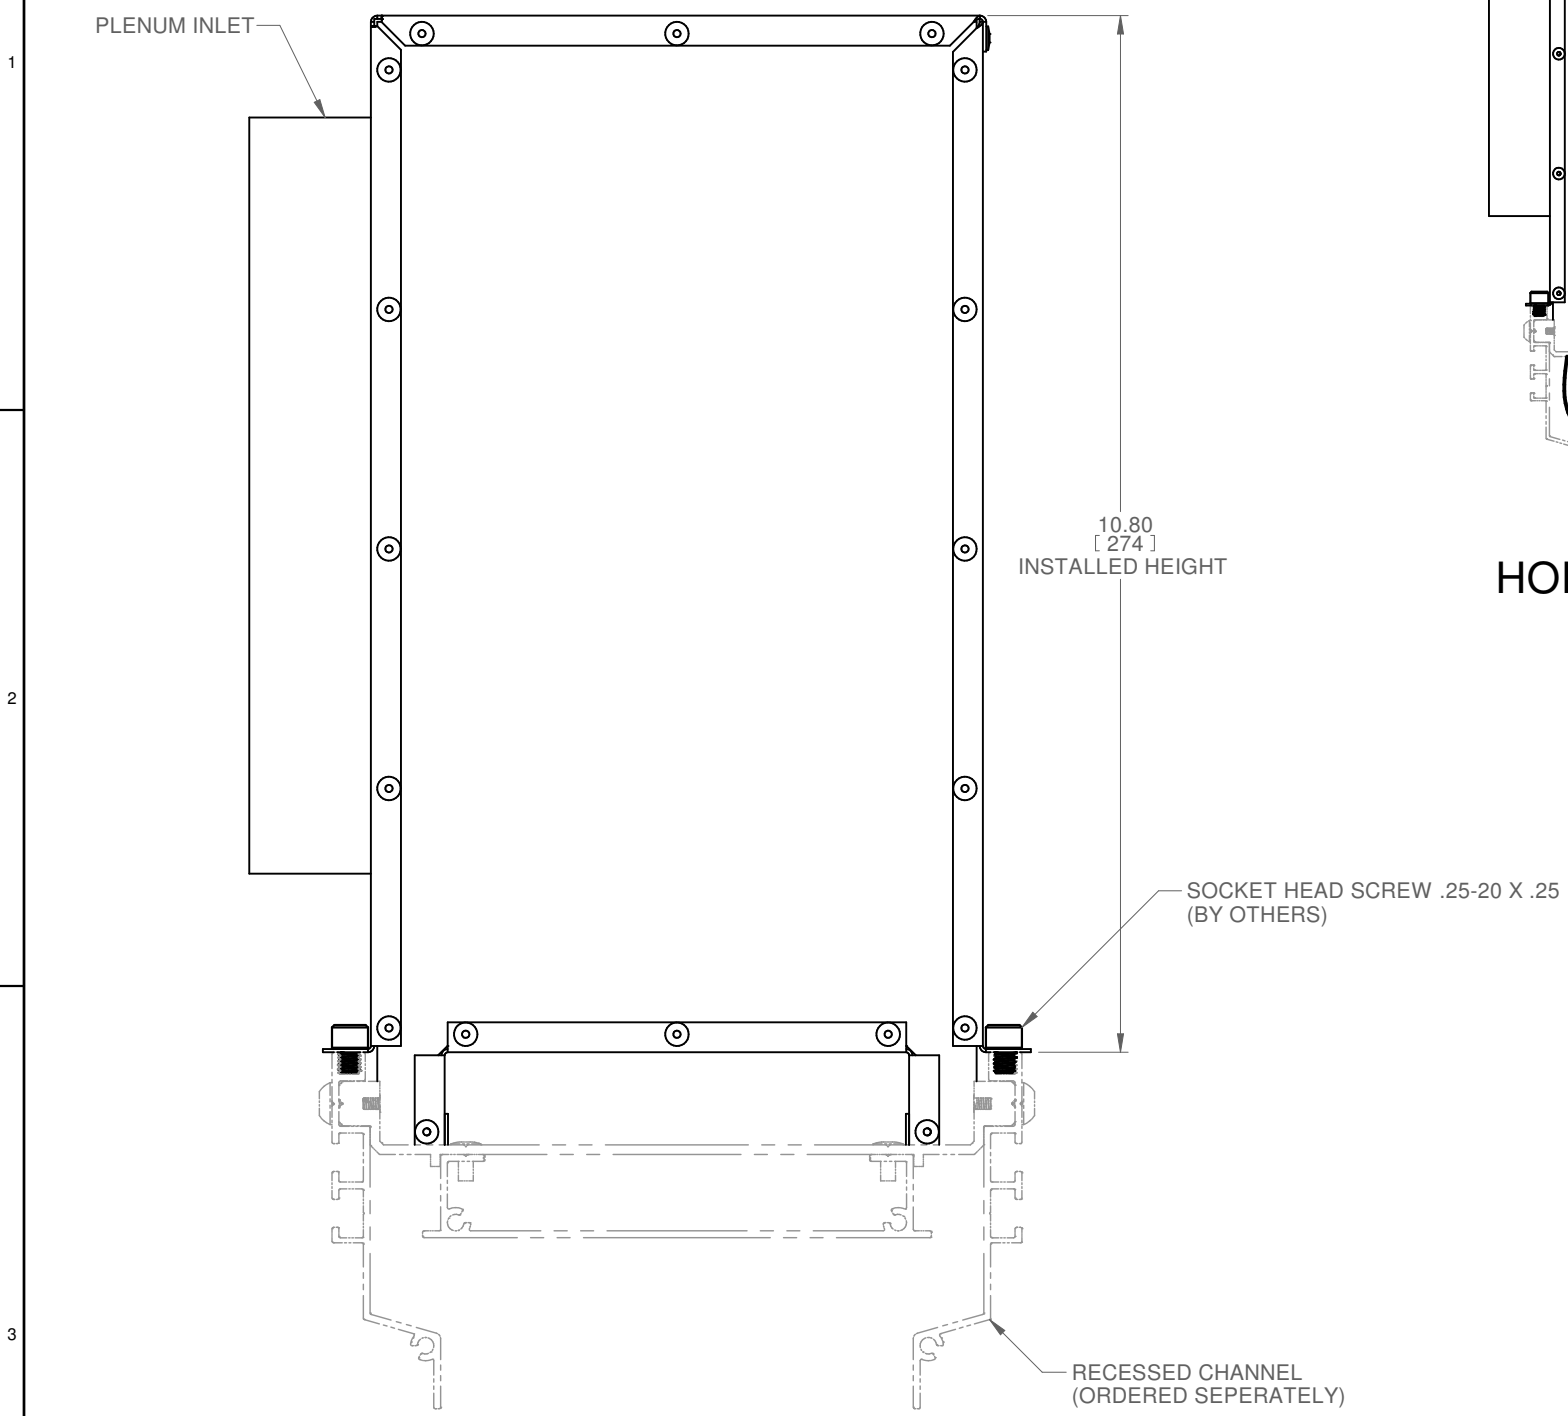


END VIEW

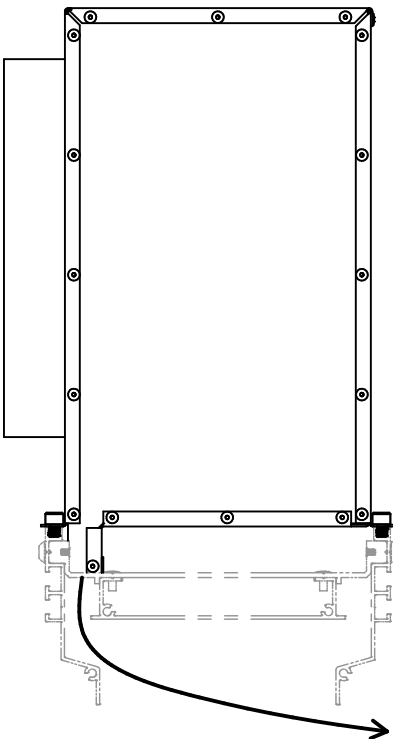

HORIZONTAL FLOW  
AWAY FROM INLET

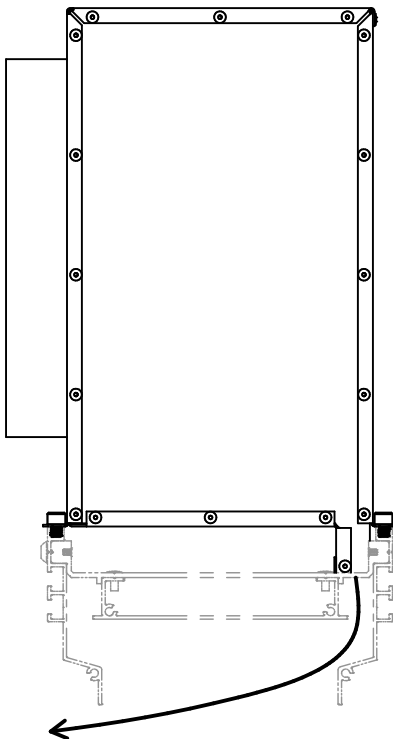

HORIZONTAL FLOW  
TOWARDS INLET

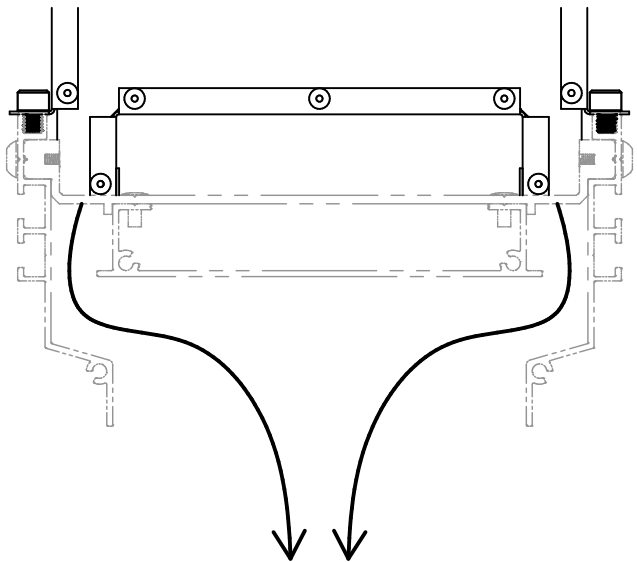

VERTICAL FLOW

**PARC**  
A Price Company  
PARC-CEILINGS.COM

- CONSTRUCTION:**
- PLENUM
    - o COATED STEEL SHEET
    - o ALTERNATIVE: ALUMINUM SHEET
- FINISH:**
- ALL HARDWARE: MILL FINISH UNLESS OTHERWISE SPECIFIED
- ASSEMBLY AND INSTALLATION**
- ALL COMPONENTS SHOWN ARE FACTORY ASSEMBLED BY PARC UNLESS OTHERWISE NOTED
  - ALL INSTALLATION BY OTHERS AND METHODS SHOWN ARE NOTIONAL
  - (ASSY BY OTHERS): PROVIDED BY PARC, FIELD ASSEMBLED BY OTHERS
  - (BY OTHERS): PROVIDED AND FIELD ASSEMBLED BY OTHERS
- NOTES:**
- DIMENSIONS SHOWN IN PARENTHESES ARE FOR REFERENCE ONLY (X.XX)
  - METRIC DIMENSIONS SHOWN IN BRACKETS [X.XX]
  - PRODUCT FINISH MAY VARY IN TONE, GLOSS AND TEXTURE; VARIATIONS ARE WITHIN PARC QUALITY STANDARDS
  - TBC: DETAILS TO BE CONFIRMED

B	2021-06-11	NPT	KVR
A	2020-07-20	NPT	MLH
REV	DATE	DRAWN BY	CHECKED BY

ALL DIMENSIONS IN INCHES UNLESS OTHERWISE SPECIFIED

TOLERANCES UNLESS OTHERWISE SPECIFIED			
LINEAR	X.X ± .06	X.XX ± .03	X.XXX ± .01 INCHES
ANGULAR	X ± 1	X.X ± .5	X.XX ± .25 DEGREES

PROJECT

DRAWING TITLE  
**NODE CHANNEL PLENUM**

SUBMITTAL NUMBER	272380	SHEET 4 OF 4	SIZE B
------------------	--------	--------------	--------