


**MULTI-SECTION LOUVERS  
STANDARD APPEARANCE**

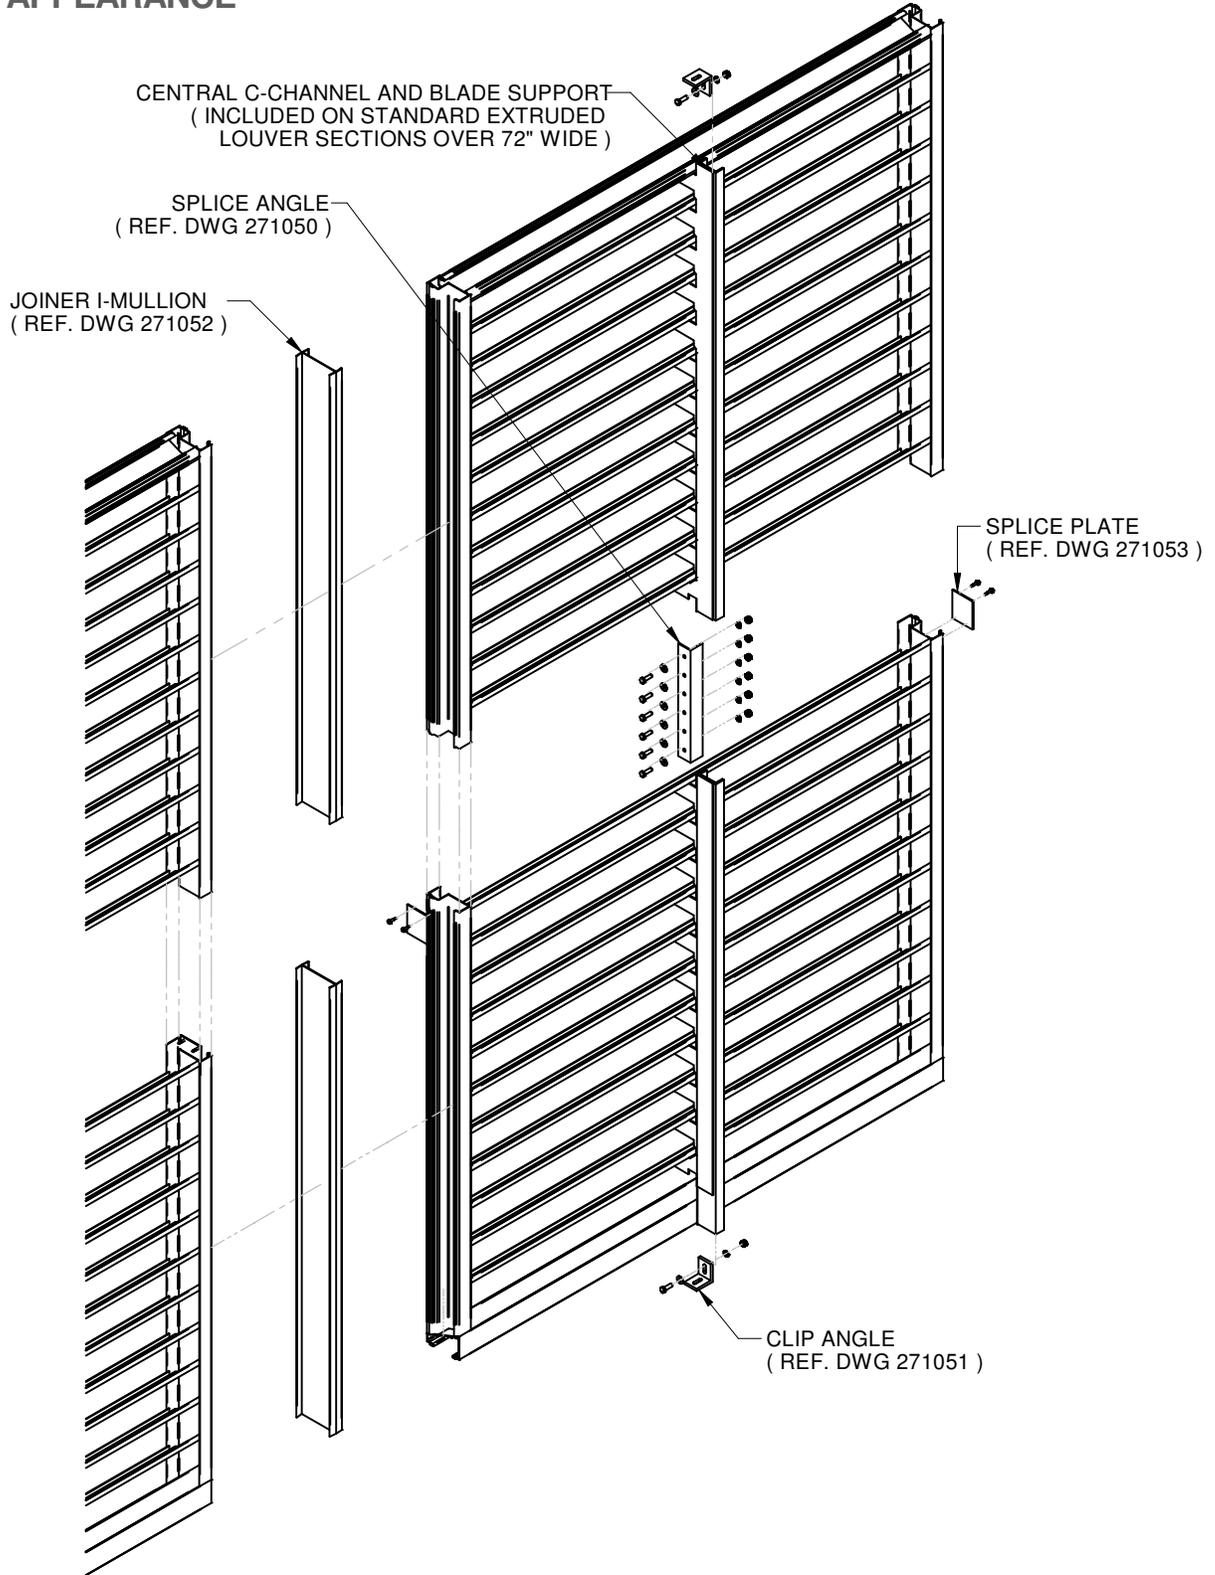

**BACK VIEW**

**NOTES:**

1. SUPPORT STRUCTURE AND INSTALLATION REQUIREMENTS SHOULD BE REVIEWED BY OTHERS BASED ON SITE CONDITIONS AND LOCAL BUILDING CODES.
2. ALL LOUVER SECTIONS ARE RECOMMENDED TO BE SEALED WITH PREFERRED METHODS BY OTHERS.

TITLE		<b>MULTI-SECTION LOUVERS ASSEMBLY INSTR.</b> ( STANDARD APPEARANCE )	
DRAWING NUMBER	<b>271412</b>	SHEET	1 OF 1
© COPYRIGHT PRICE INDUSTRIES 2019			